




イメージパース：淡江地区



Aタイプ	Bタイプ	Cタイプ	
1LDK (50m <sup>2</sup> )	2LDK (61m <sup>2</sup> )	3LDK (70m <sup>2</sup> )	計
8戸	12戸	10戸	30戸

- 凡例
- Aタイプ (1LDK)
  - Bタイプ (2LDK)
  - Cタイプ (3LDK)




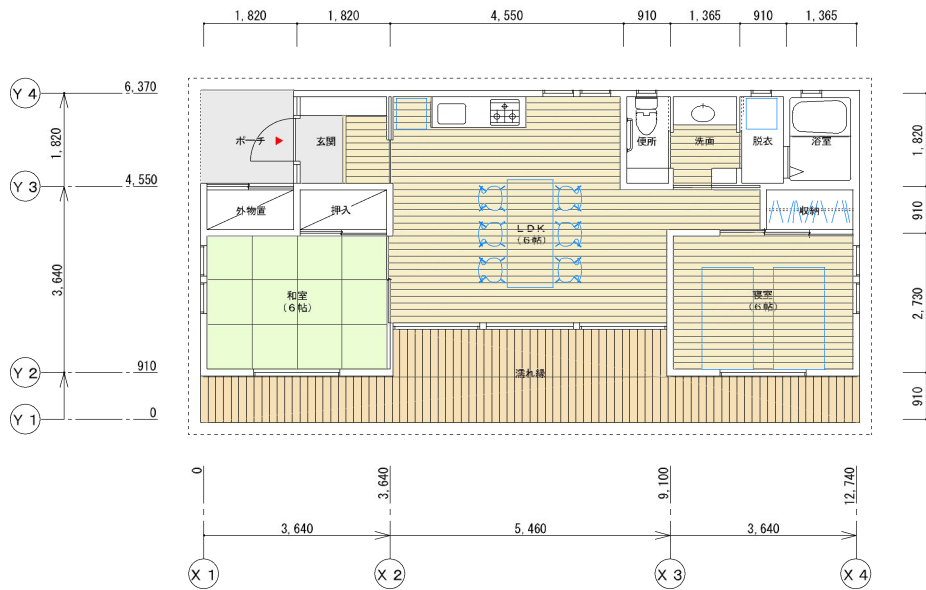


Bタイプ (2LDK) 平面図 S-1/100

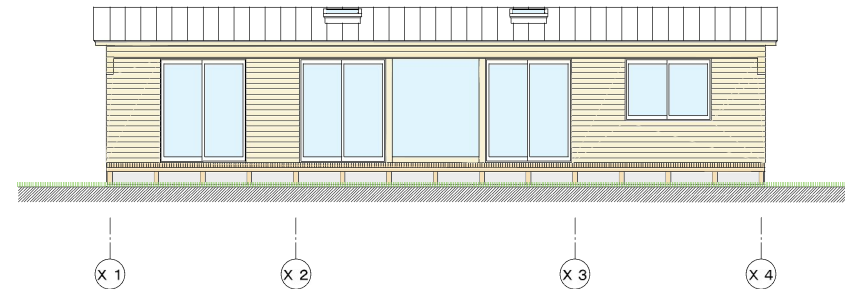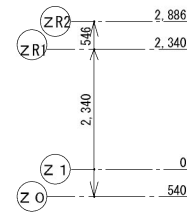

南側立面図 S-1/100

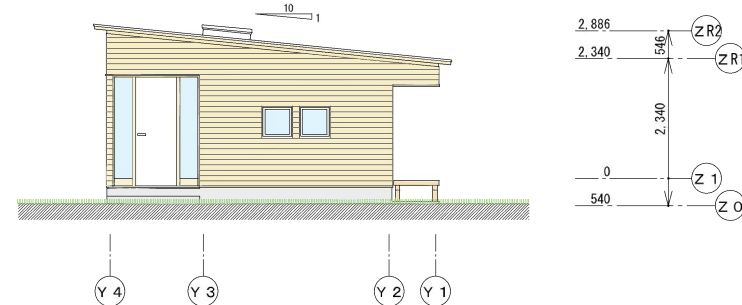

表側立面図 S-1/100

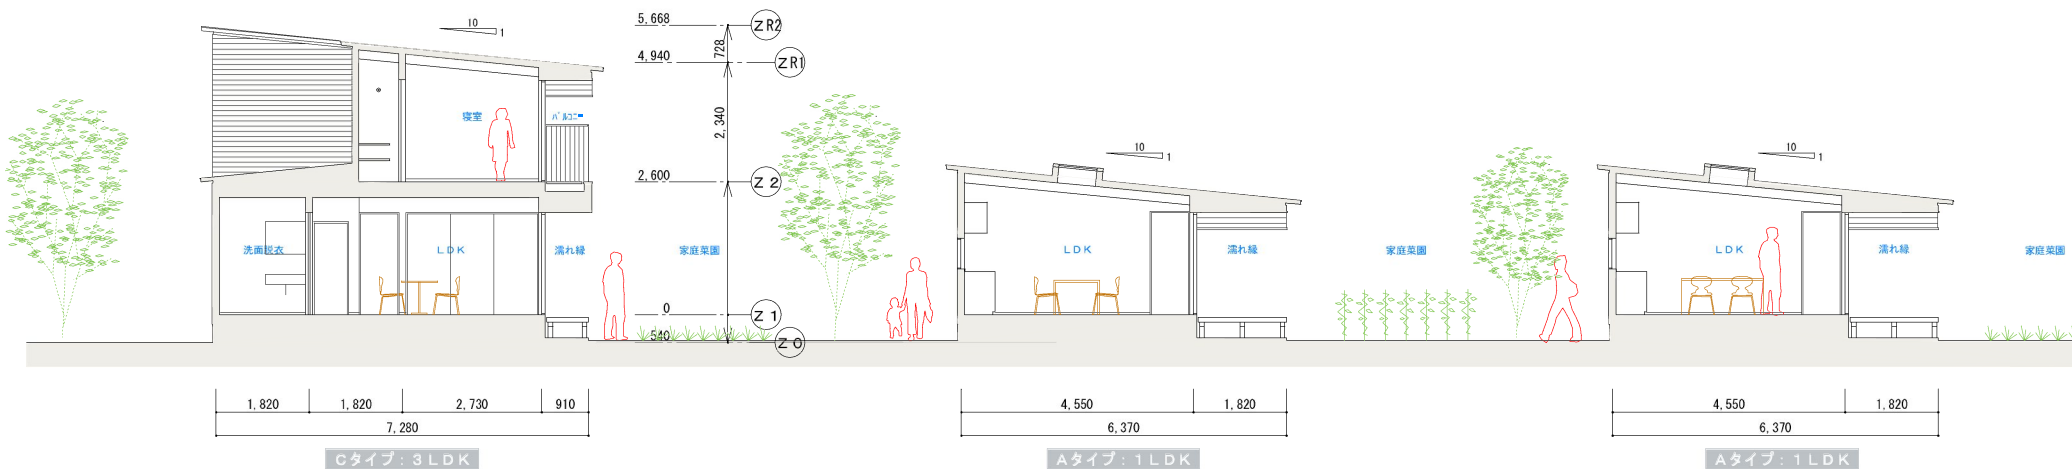

断面図 S-1/100